



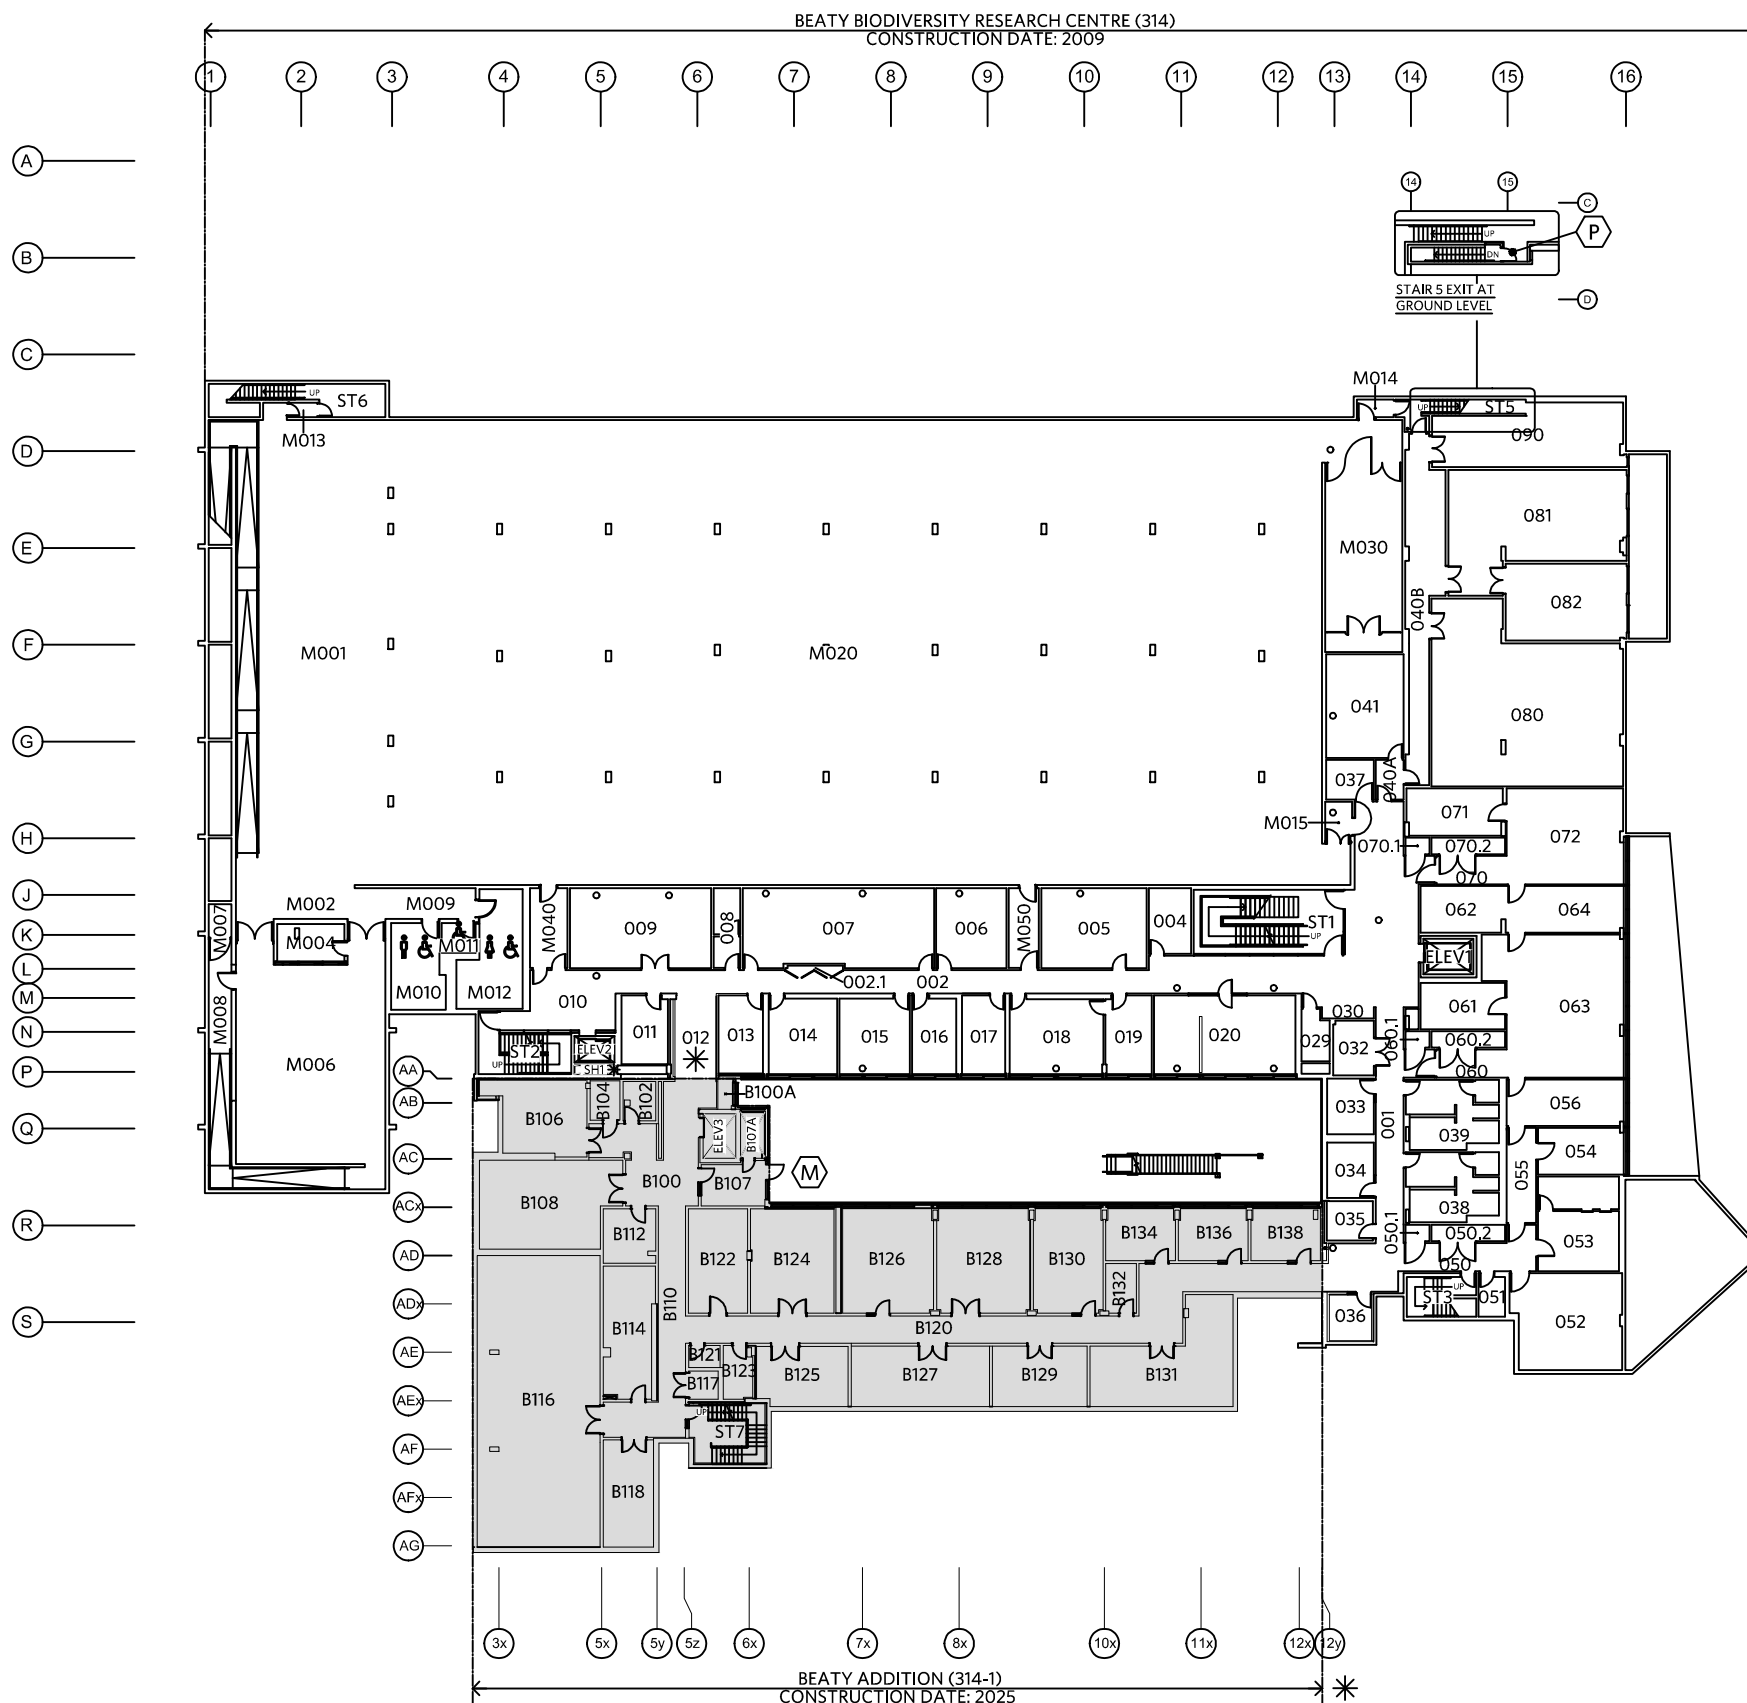

THE UNIVERSITY OF BRITISH COLUMBIA
BEATY BIODIVERSITY RESEARCH CENTRE
2212 MAIN MALL, V6T 1Z4

* DENOTES LAST REVISION

FLOOR	SCALE	No.	DATE	PROJ. No.	REFERENCE	BY
BASEMENT	1:500	04	14 MAR 25	RM # UPDATE	AS PER KATIE BEALL	FK
CONSTRUCTION DATE	DRAWN BY					
2009, 2025	HGW	02	25 NOV 19	-	314-06-010	PL
KEYPLAN DATE	PAGE					
29 SEP 09	1 OF 8	03	21 FEB 25	BLD 314-1	IFC DRAWINGS	FK

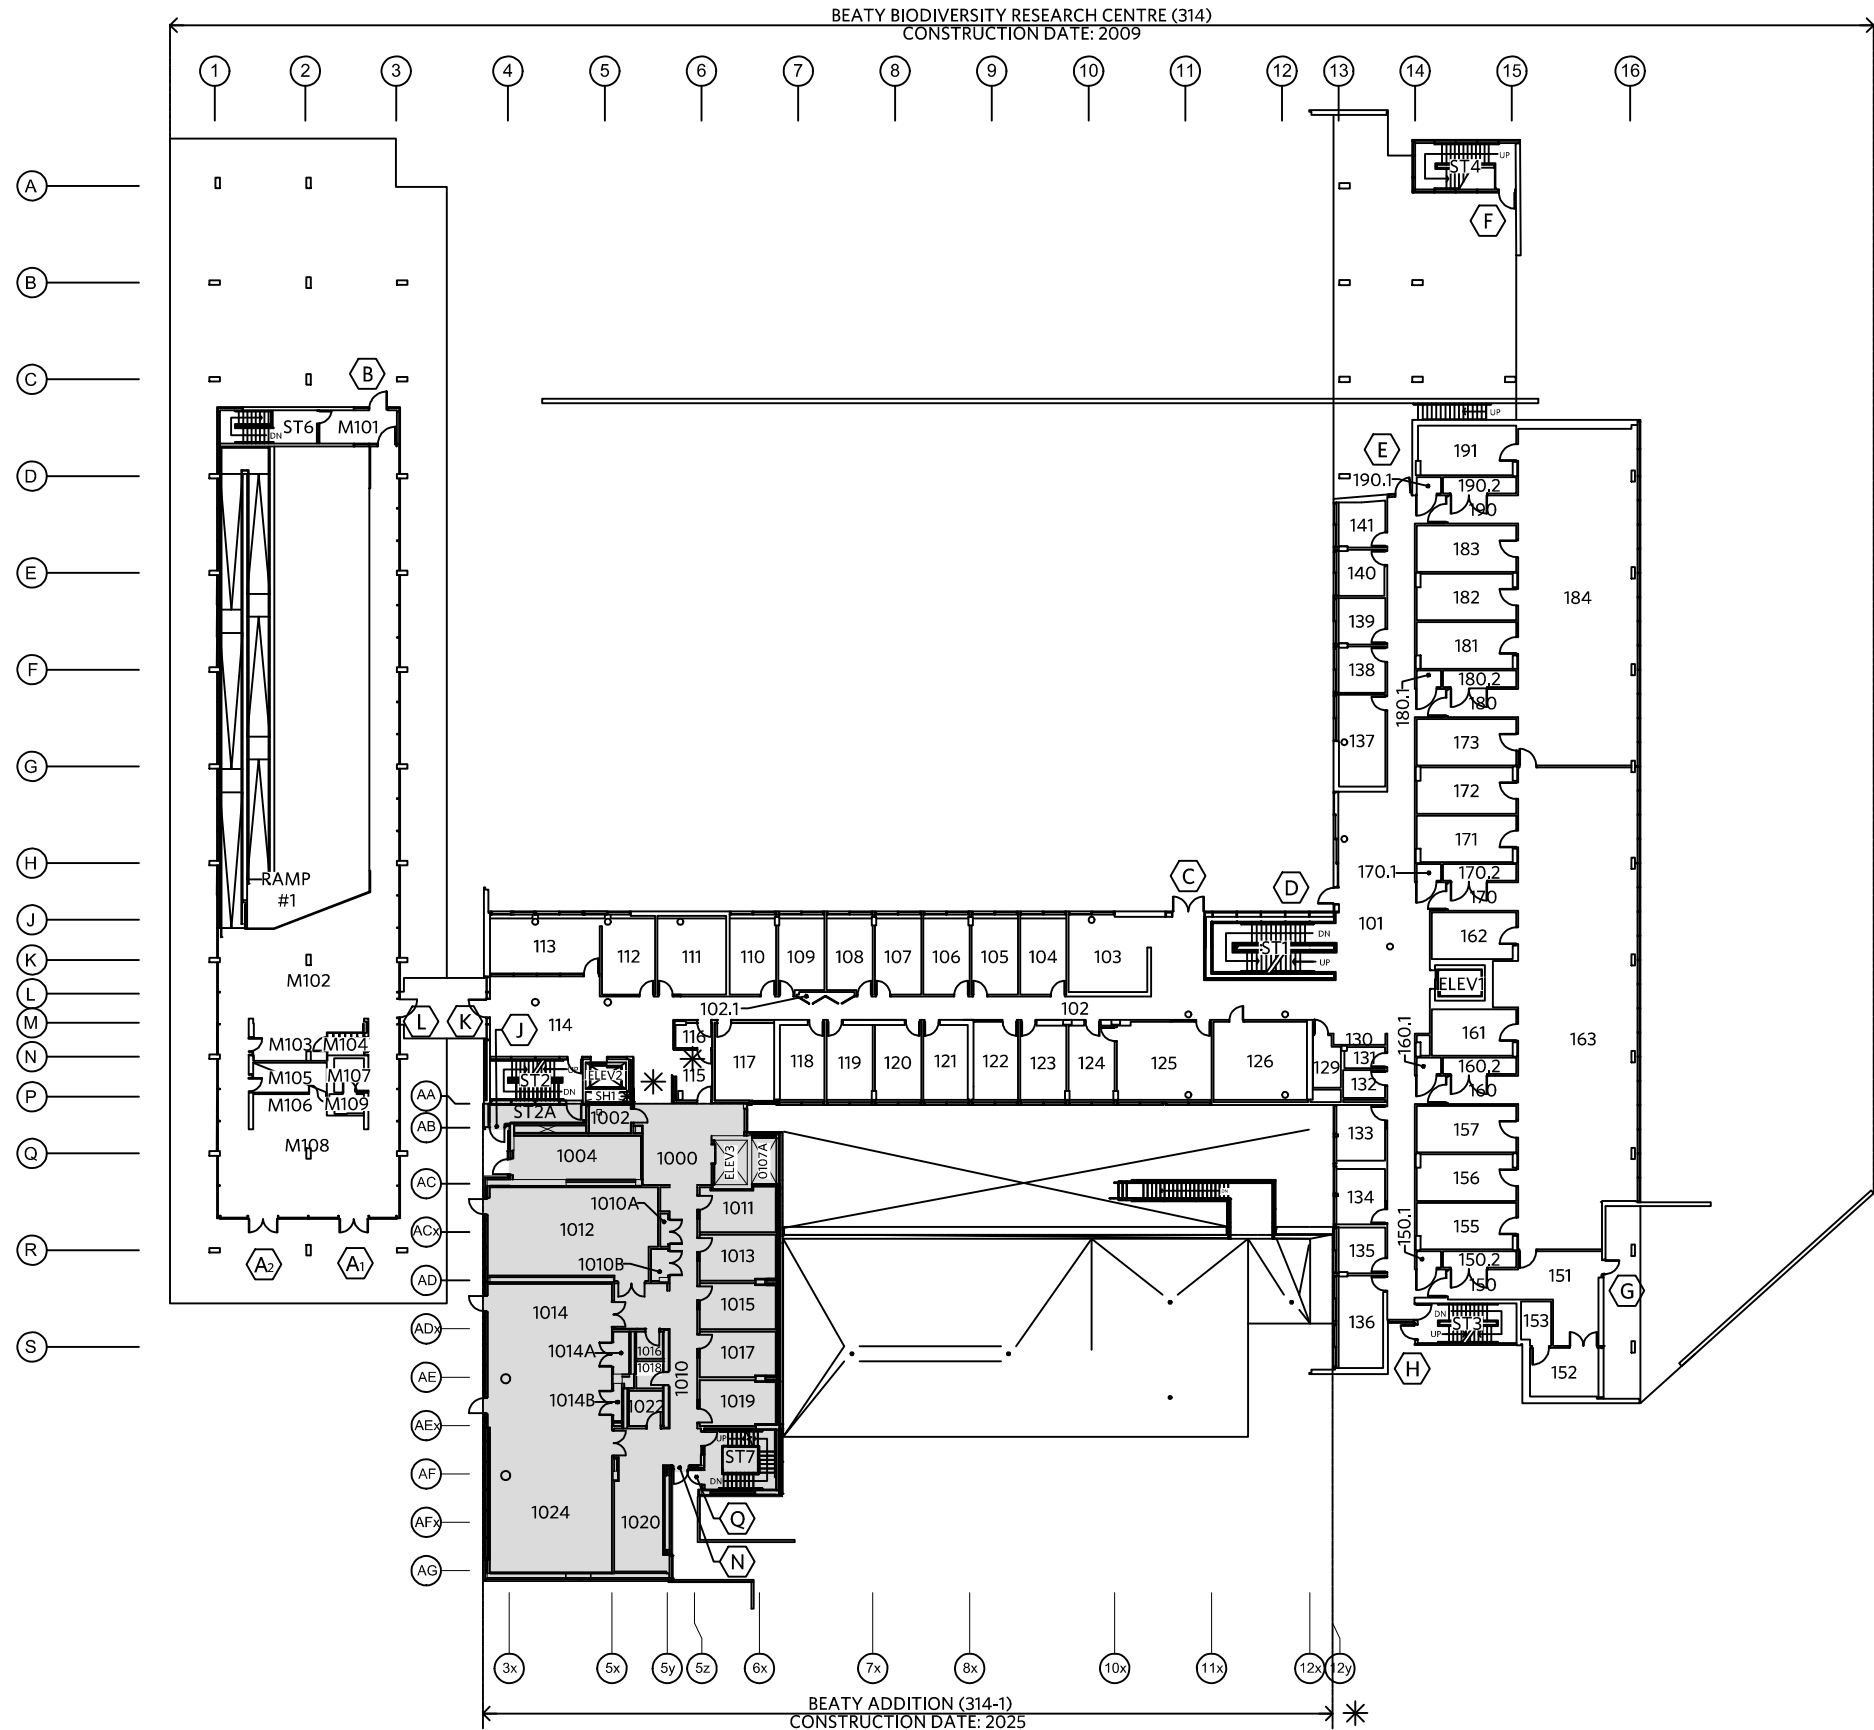

COPYRIGHT (C) THE UNIVERSITY OF BRITISH COLUMBIA 2025 KEYPLAN BY INFRASTRUCTURE DEVELOPMENT




THE UNIVERSITY OF BRITISH COLUMBIA
BEATY BIODIVERSITY RESEARCH CENTRE
2212 MAIN MALL, V6T 1Z4

FLOOR
GROUND
CONSTRUCTION DATE
2009, 2025
KEYPLAN DATE
29 SEP 09

SCALE
1:500
DRAWN BY
HGW
PAGE
2 OF 8

* DENOTES LAST REVISION

No.	DATE	PROJ. No.	REFERENCE	BY
01	25 SEP 12	-	STANDARDIZATION	RO
02	31 OCT 12	RM 102.1	SITE CHECKED	PL
03	05 MAR 25	BLD 314-1	IFC DRAWINGS	FK

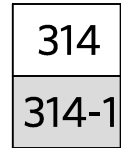


* DENOTES LAST REVISION





THE UNIVERSITY OF BRITISH COLUMBIA
BEATY BIODIVERSITY RESEARCH CENTRE
 2212 MAIN MALL, V6T 1Z4

FLOOR	SCALE	No.	DATE	PROJ. No.	REFERENCE	BY
SECOND	1:500	01	25 SEP 12	-	STANDARDIZATION	RO
CONSTRUCTION DATE 2009, 2025	DRAWN BY HGW	02	06 MAR 25	BLD 314-1	IFC DRAWINGS	FK
KEYPLAN DATE 29 SEP 09	PAGE 3 OF 5	-	-	-	-	-

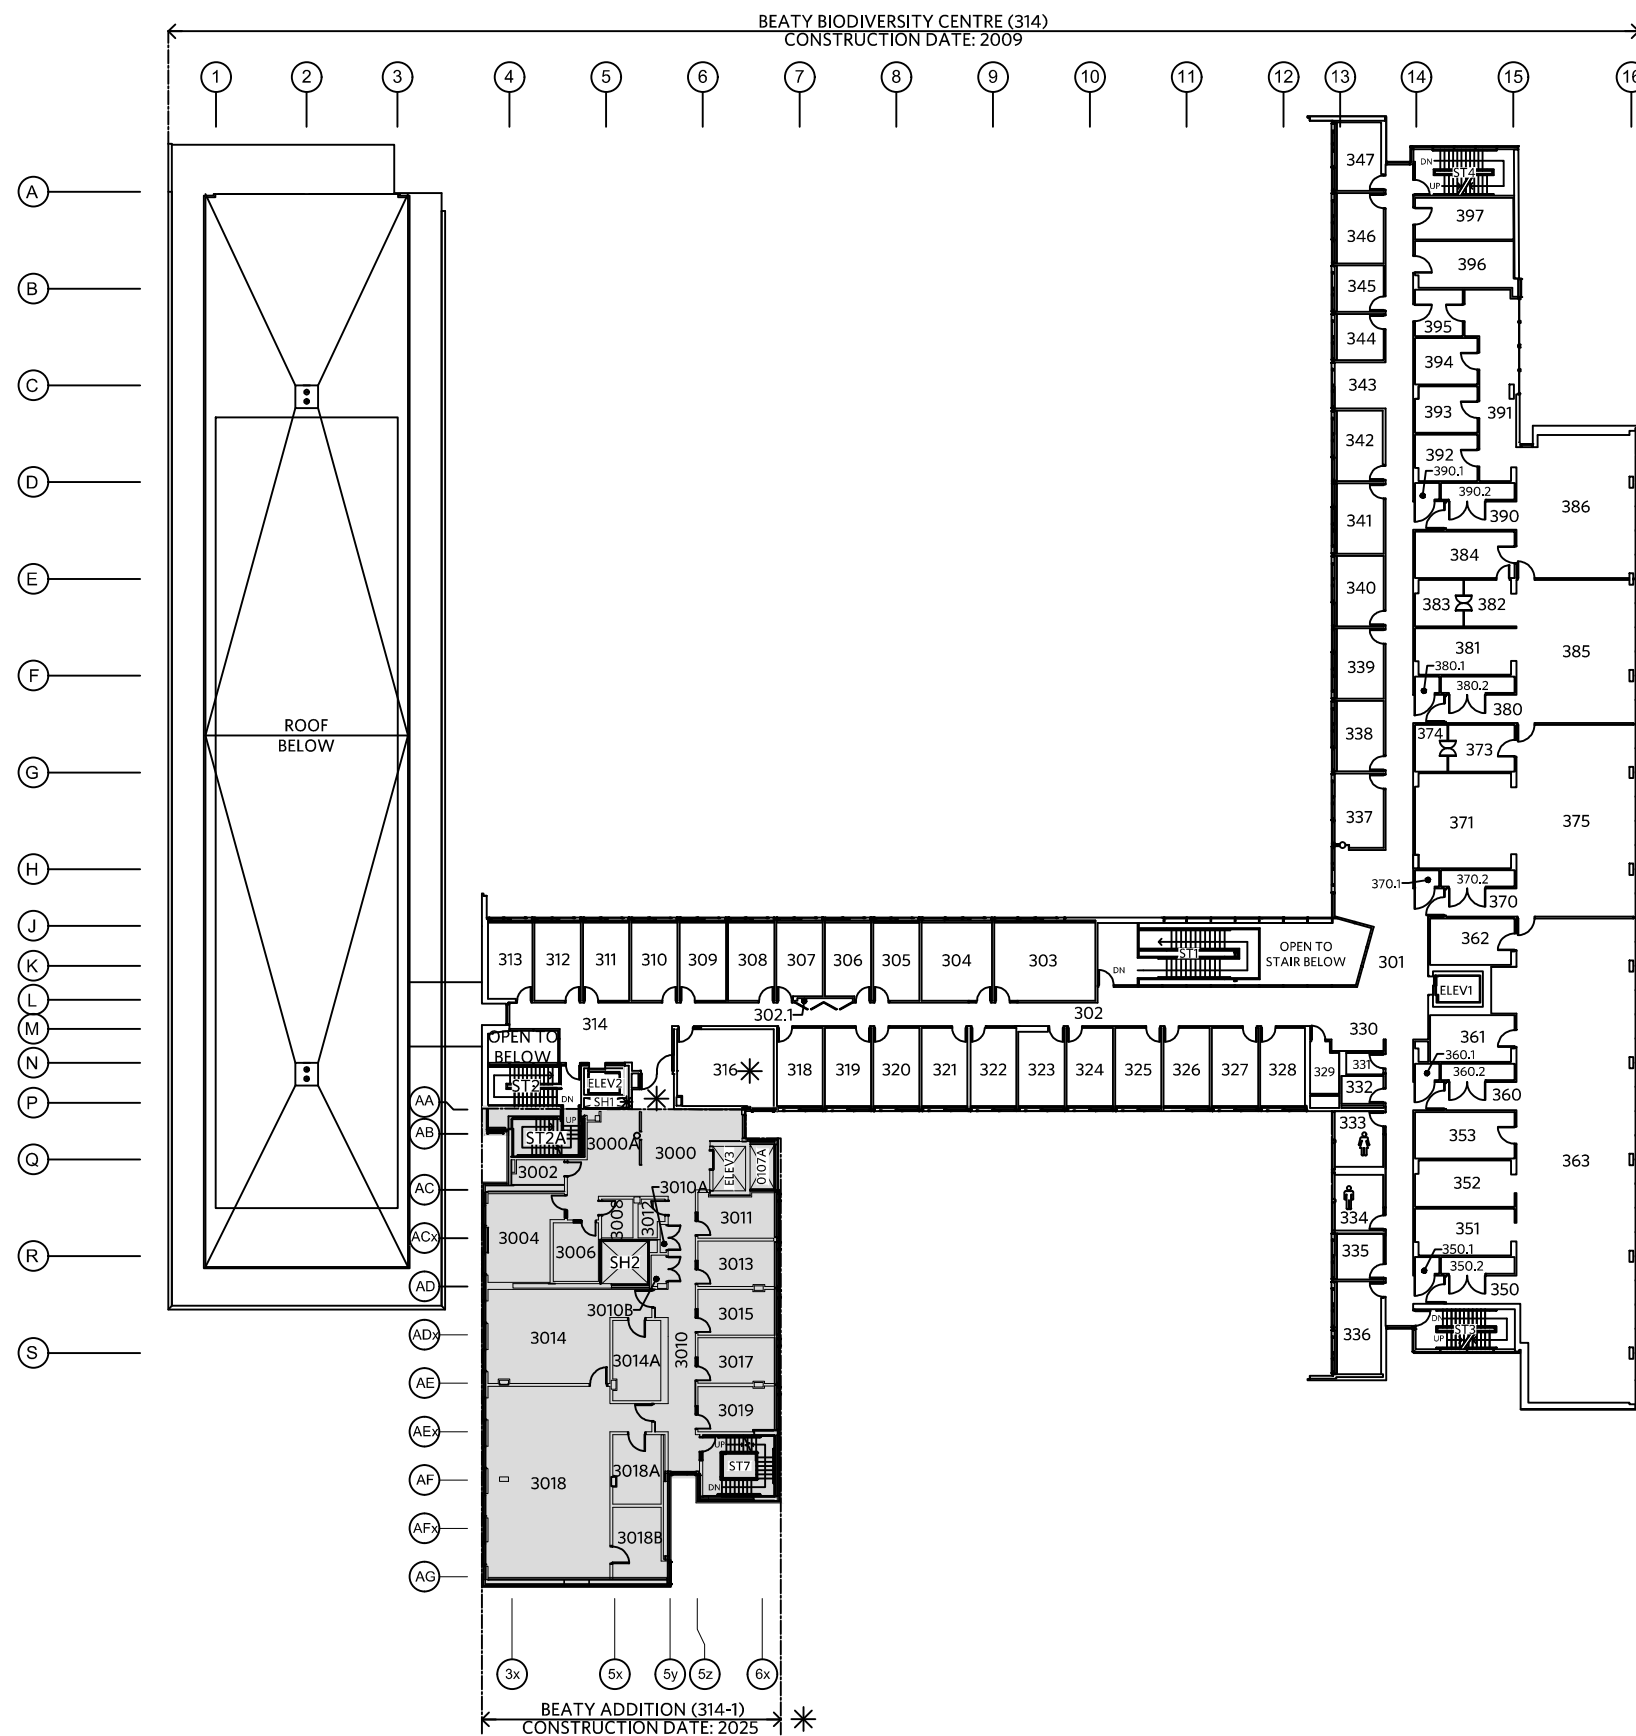


* DENOTES LAST REVISION

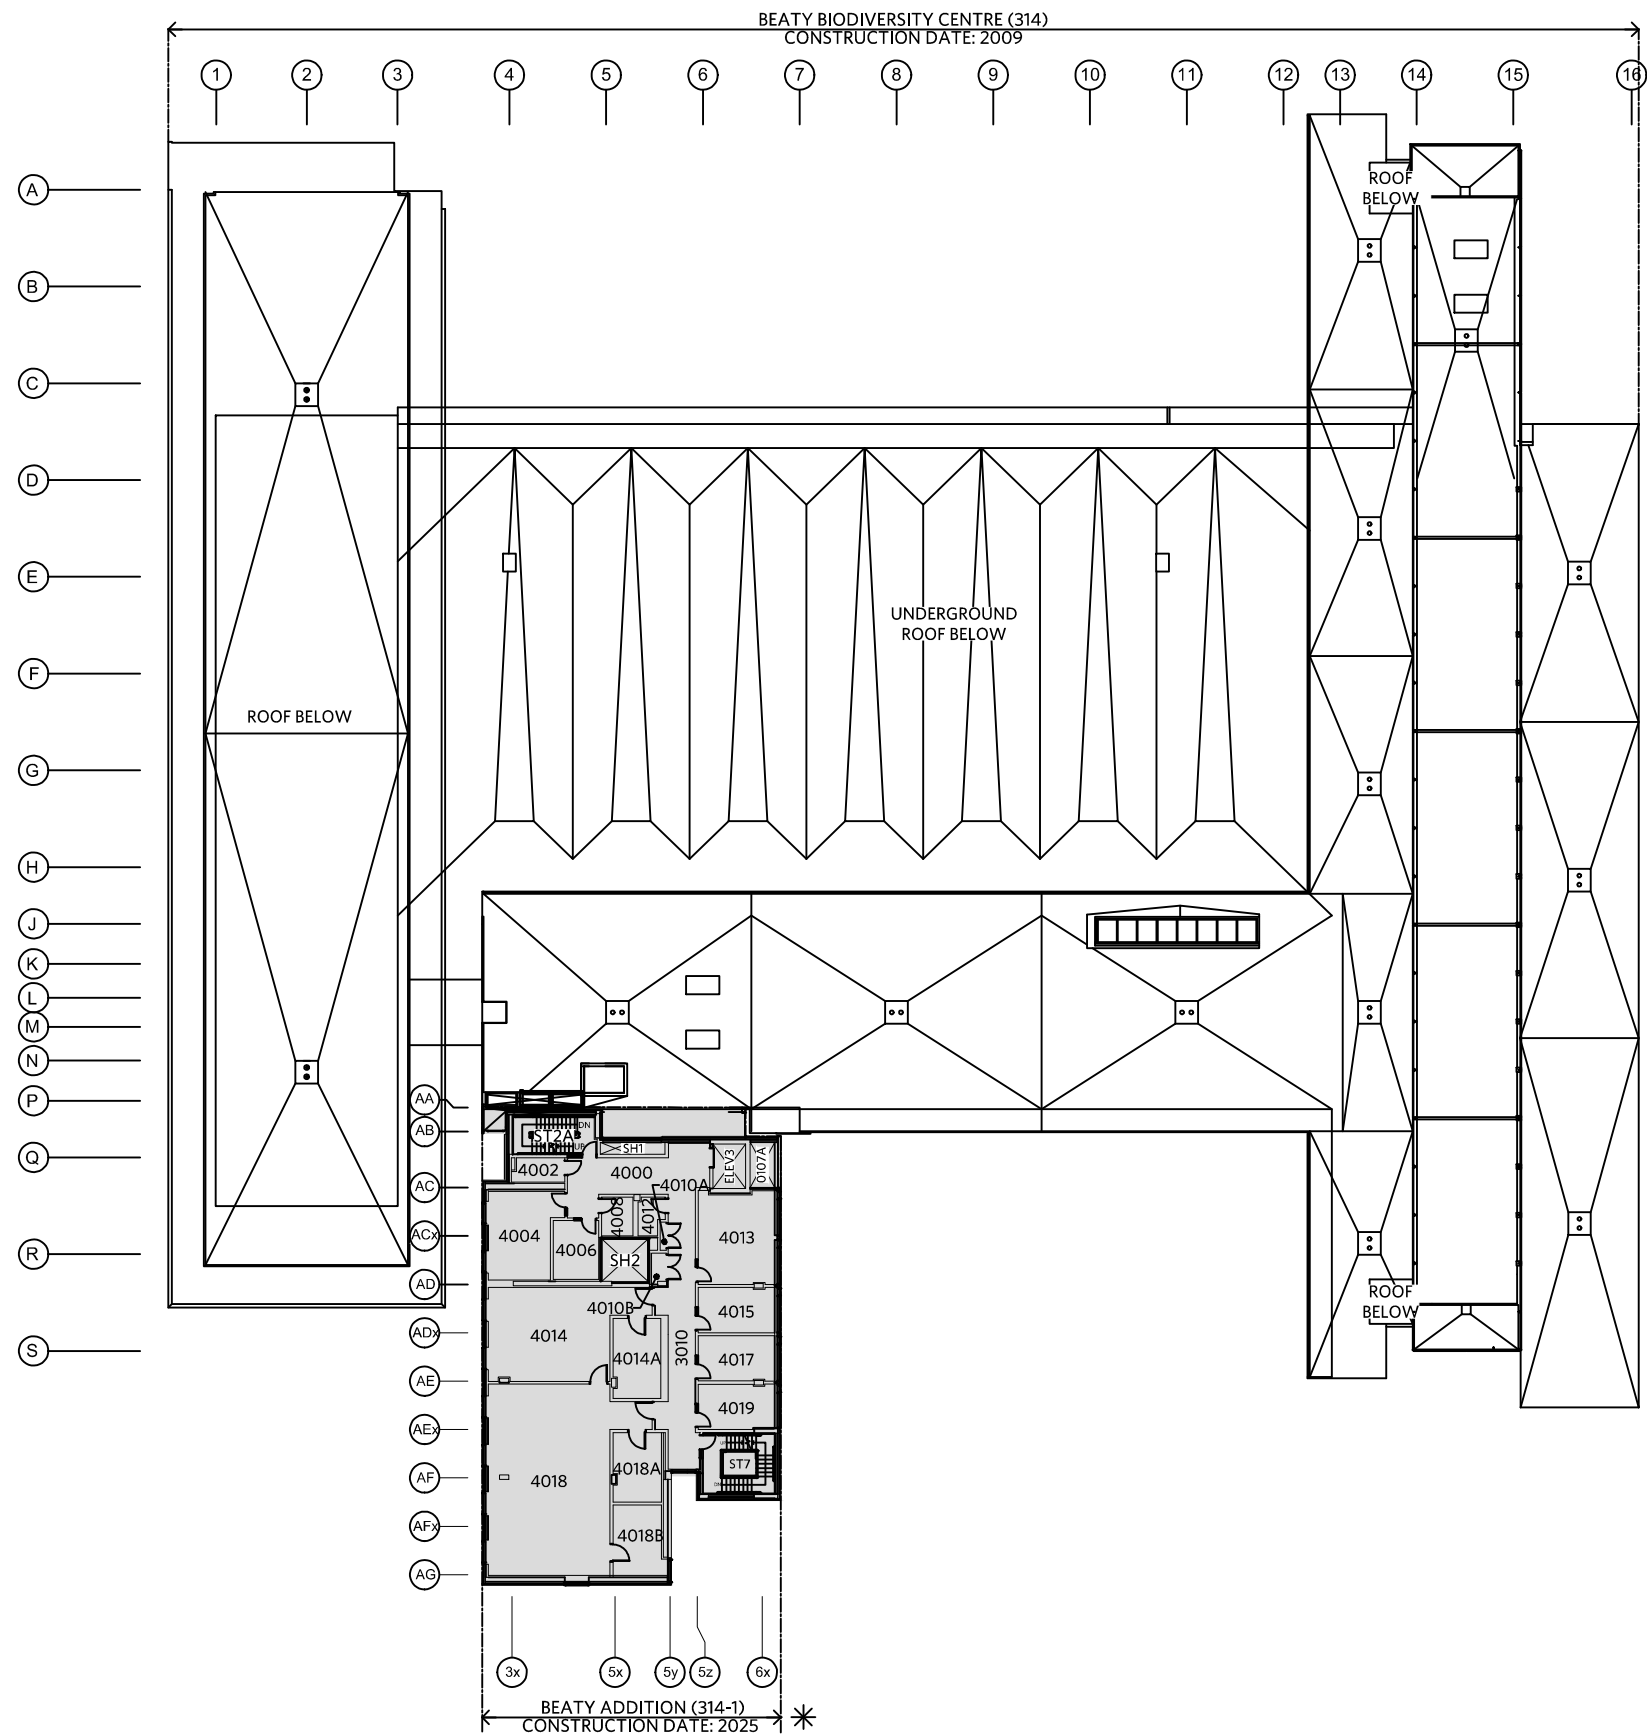

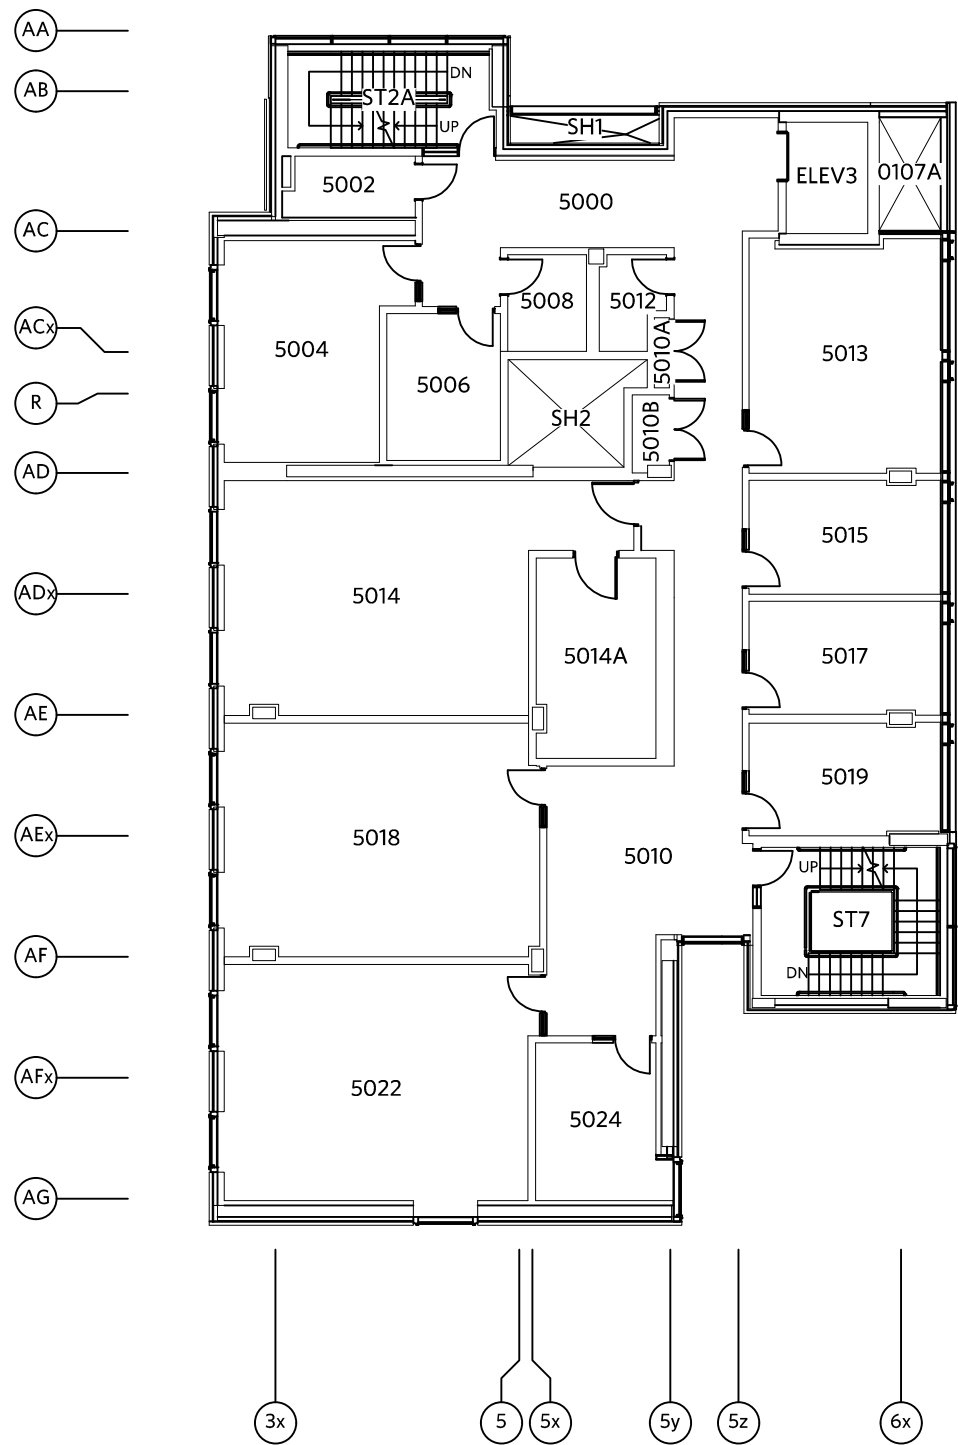


FLOOR	SCALE	No.	DATE	PROJ. No.	REFERENCE	BY
FIFTH	1:200	-	-	-	-	-
CONSTRUCTION DATE	DRAWN BY	-	-	-	-	-
2025	FK	-	-	-	-	-
KEYPLAN DATE	PAGE	-	-	-	-	-
10 MAR 25	6 OF 8	-	-	-	-	-

* DENOTES LAST REVISION

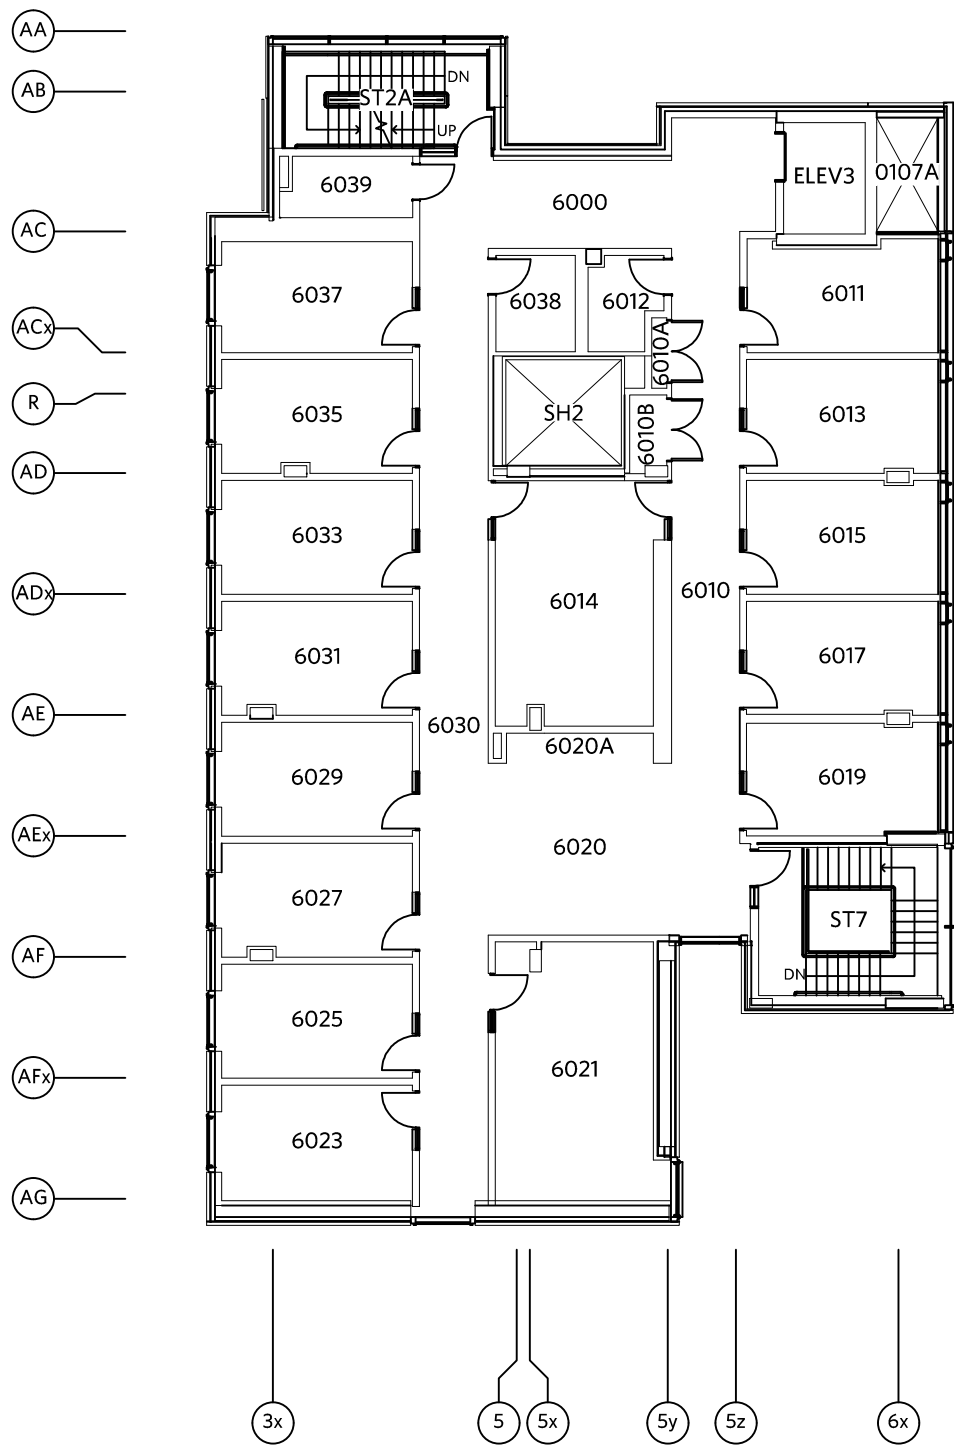

No.	DATE	PROJ. No.	REFERENCE	BY
-	-	-	-	-
-	-	-	-	-
-	-	-	-	-

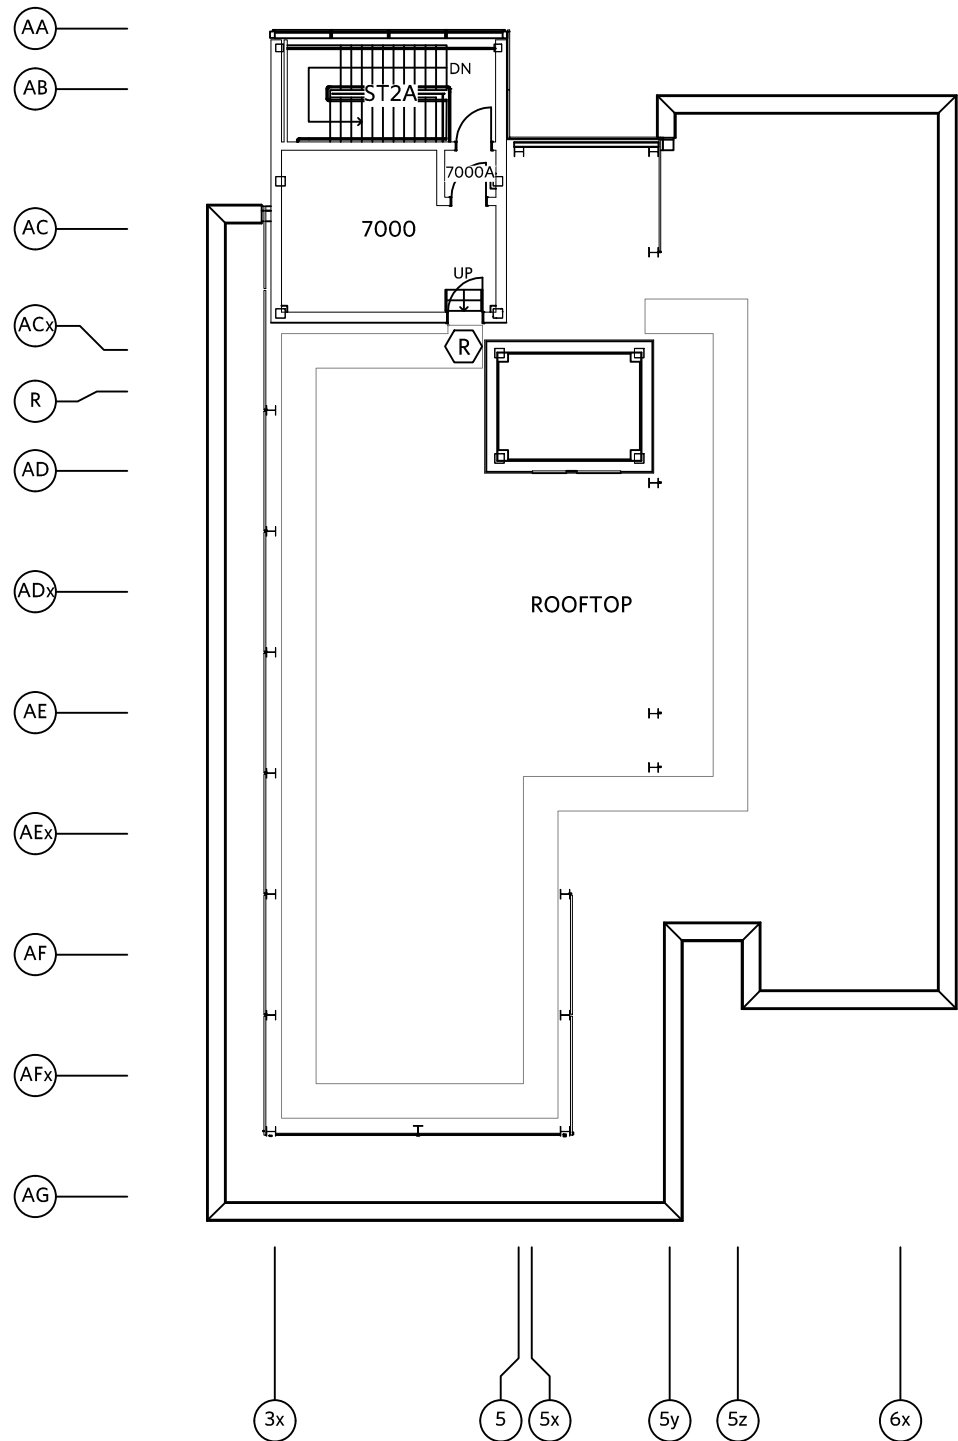

FLOOR	SCALE	No.	DATE	PROJ. No.	REFERENCE	BY
ROOF	1:200	-	-	-	-	-
CONSTRUCTION DATE	DRAWN BY	-	-	-	-	-
2025	FK	-	-	-	-	-
KEYPLAN DATE	PAGE	-	-	-	-	-
11 MAR 25	8 OF 8	-	-	-	-	-